TOWN OF CUTLER BAY SAGA BAY PARK PLAYGROUND SURFACE IMPROVEMENTS

Sheet List Table

Sheet Number	Sheet Title
LS-100	COVER SHEET
LS-101	AREA PLAN
LS-102	DETAILS AND MATERIALS SCHEDULE

THE SCALE OF THESE DRAWINGS MAY HAVE CHANGED DUE TO REPRODUCTION



The Contractor shall verify and be responsible for all dimensions. DO NOT scale the drawing - any errors or omissions shall be reported to Stantec without delay. The Copyrights to all designs and drawings are the property of Stantec. Reproduction or use for any purpose other than that authorized by Stantec is forbidden.

••••••APPROVALS•••••						
AGENCY	SUBMITTAL DATE	APPROVAL DATE	PERMIT NUMBER			

7900 SW 205th ST CUTLER BAY, FLORIDA 33189



PROJECT LOCATION





Coral Gables, Florida 33134 www.stantec.com



DEVELOPED FOR:

TOWN OF CUTLER BAY


TOWN COUNCIL:

TIM MEERBOTT, MAYOR MICHAEL P. CALLAHAN, VICE MAYOR SUZY LORD, COUNCIL MEMBER 2 RICHARD RAMIREZ, COUNCIL MEMBER 3


ROBERT DUNCAN, COUNCIL MEMBER 1

PROJECT No. 215618125

REVIEW SUBMITTAL

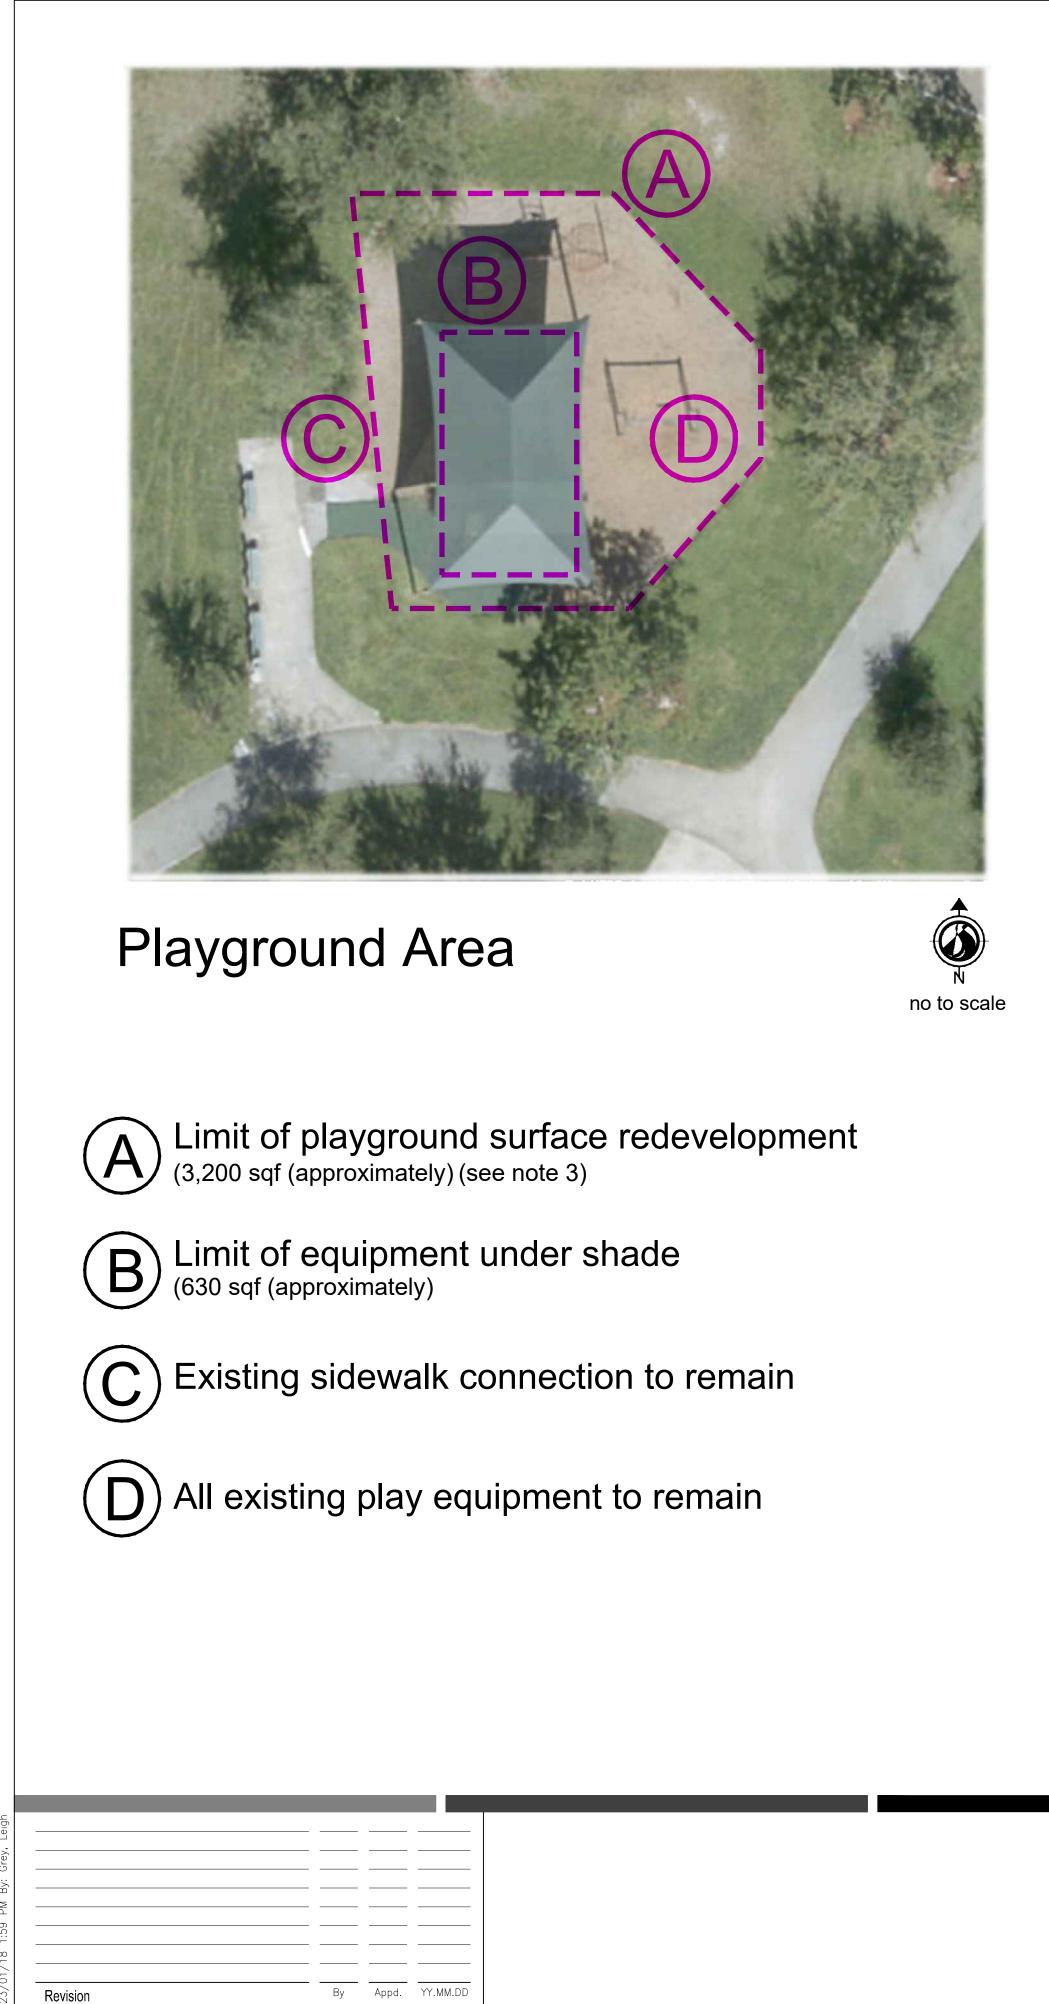




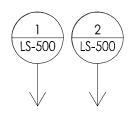

Synthetic Turf Edge Restraint (high activity zone within identified area) Synthetic Turf + 2" Fall Attenuation Pad






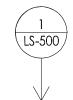

Synthetic Turf + 2" Fall Attenuation Pad


TrampleZone/High Traffic Area (replaceable sections where foot traffic is high)

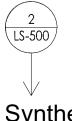


Synthetic Turf Edge Restraint (high activity zone within identified area)



Existing Site Conditions

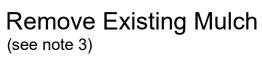

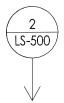


Remove Existing Wood Border Replace with Concrete Border



The Contractor shall verify and be responsible for all dimensions. DO NOT scale the drawing - any errors or omissions shall be reported to Stantec without delay. The Copyrights to all designs and drawings are the property of Stantec. Reproduction or use for any purpose other than that authorized by Stantec is forbidden.





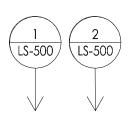

Synthetic Turf Edge Restraint (high activity zone within identified area)

Synthetic Turf + 2" Fall Attenuation Pad


TrampleZone/High Traffic Area (replaceable sections where foot traffic is high)

Pole Protection

NOTE:

- 1. EXISTING PLAYGROUND AREA SHAPE TO REMAIN. CHANGES TO SHAPE SHALL BE PRESENTED TO OWNER/CIVIL ENGINEER FOR APPROVAL.
- 2. EXISTING PLAY EQUIPMENT TO REMAIN IN PLACE AND PROTECTED DURING THE NEW INSTALLATION OF SURFACE MATERIAL.
- 3. EXISTING MULCH TO BE REMOVED AND REPLACED WITH SYNTHETIC TURF.
- 4. EXISTING PLAYGROUND EQUIPMENT TO REMAIN AND PROTECTED BY CONTRACTOR THROUGHOUT CONSTRUCTION.
- 5. CONTRACTOR TO VERIFY AREA OF SURFACE REDEVELOPMENT.

 AY PARK			Title AREA PLAN	-					
COUND SURFACE IMPROVEMENTS CUTLER BAY, FLORIDA			Project No. 215618125	Scale AS NOTED					
8_LS01_SAGABAY_DWG,DWG	LG Dwn.	SC Chkd.	LG Dsgn.	23.01.18 YY.MM.DD	Drawing No. 215618125	Sheet LS-101	2	of	Revision 3

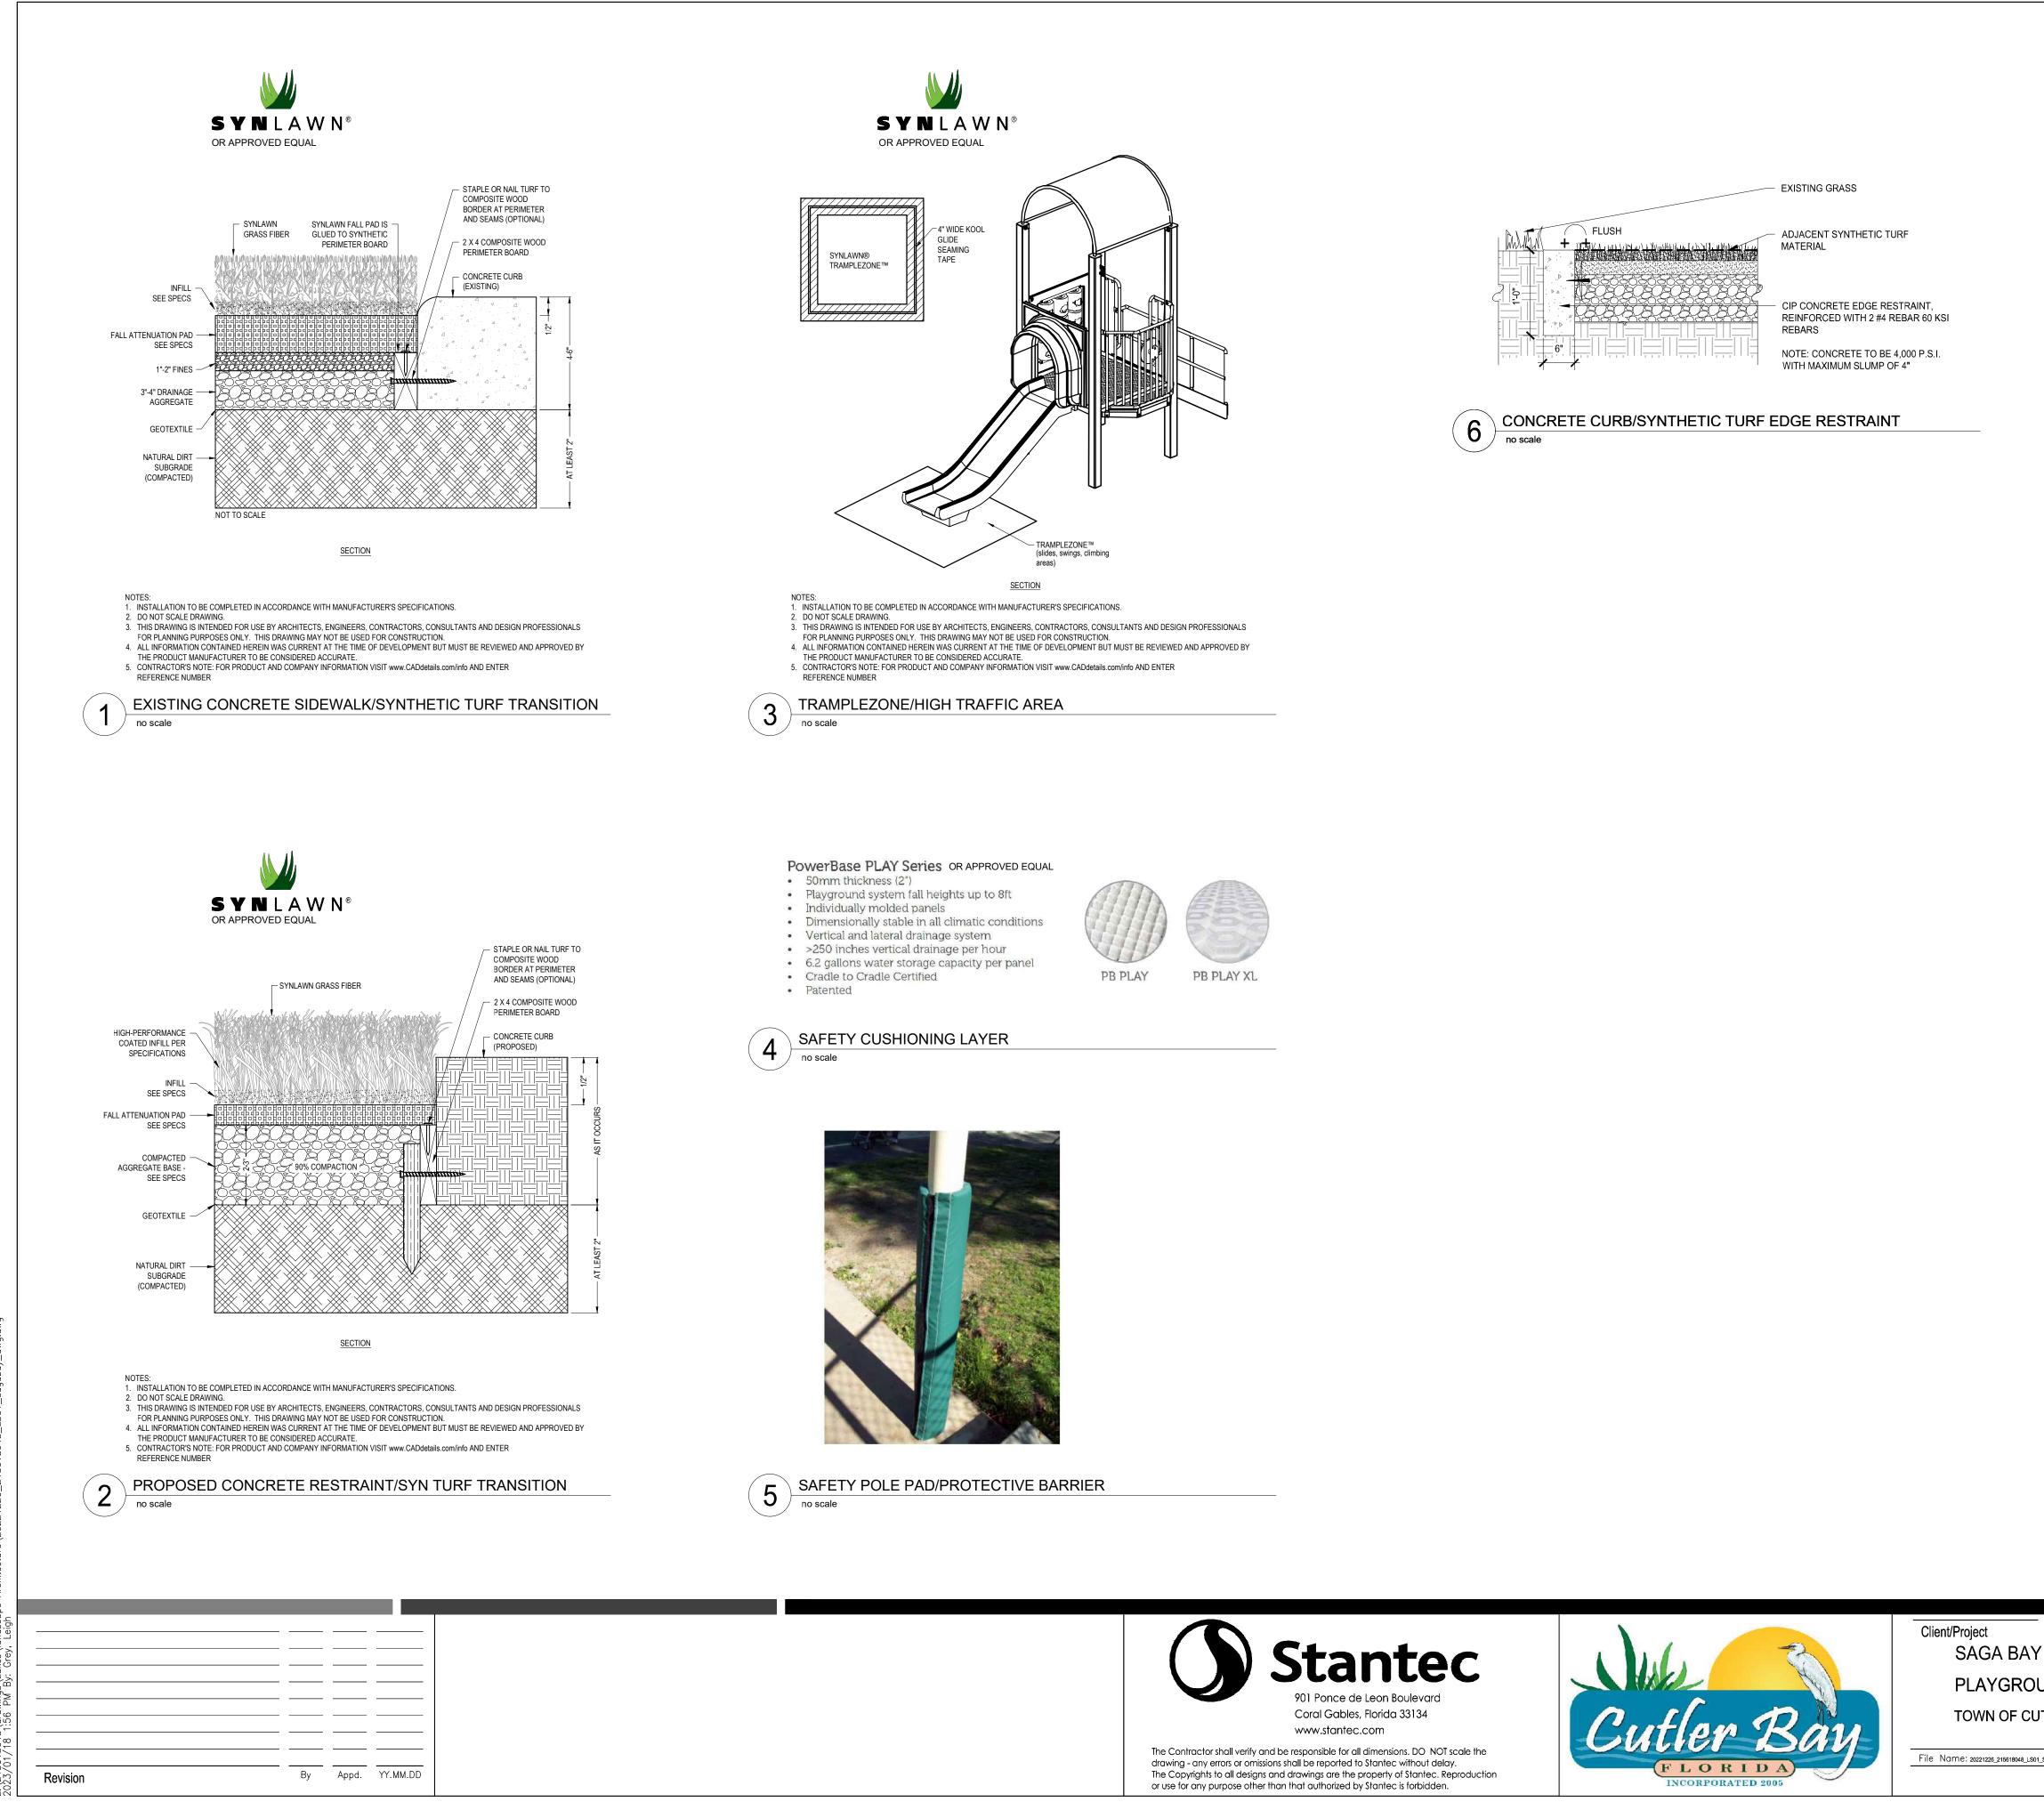

ORIGINAL SHEET – ANSI D HORIZ

HARDSCAPE MATERIALS NOTES

	ITEM:	ARTIFICIAL TURF
LS-500	QUANTITY:	CONTRACTOR TO VERIFY
	TYPE:	SYNAUGUSTINE 347 PILE HEIGHT: 1 3/8"
·	COLOR:	FIELD GREEN/BEIGE
	NOTES:	INSTALL PER MANUFACTURER'S SPECIFICATIONS, WHERE STANDARDS EXCEED DETAILS PROVIDED. CONTRACTOR TO SUPPLY A FULLY SANDED SAMPLE FOR APPROVAL BY OWNER AND/OR LANDSCAPE ARCHITECT PRIOR TO PURCHASE.
	SUPPLIER:	SYNLAWN OR APPROVED EQUAL
	CONTACT:	Kevin McKeever FLORIDA – TAMPA 2909 21st East Court Palmetto, Florida 34221 Phone: (813) 257-0093/mobile (813) 257-7273/office Email: kevin.mckeever@synlawn.com Website: www.synlawn.com
\frown	ITEM:	ARTIFICIAL TURF - TRAMPLEZONE PACKAGE
$\left(\frac{3}{\text{LS-500}}\right)$	QUANTITY:	CONTRACTOR TO VERIFY
	TYPE:	SYNLAWN OR APPROVED EQUAL
\checkmark	COLOR:	GREEN (MATCH MAIN ARTIFICIAL TURF)
	NOTES:	INSTALL PER MANUFACTURER'S SPECIFICATIONS, WHERE STANDARDS EXCEED DETAILS PROVIDED. CONTRACTOR TO SUPPLY A FULLY SANDED SAMPLE FOR APPROVAL BY OWNER AND/OR LANDSCAPE ARCHITECT PRIOR TO PURCHASE
	SUPPLIER:	SYNLAWN OR APPROVED EQUAL
	CONTACT:	Kevin McKeever FLORIDA – TAMPA 2909 21st East Court
		Palmetto, Florida 34221 Phone: (813) 257-0093/mobile (813)257-7273/office Email: kevin.mckeever@synlawn.com Website: www.synlawn.com
	ITEM:	BROCK PLAYROUND SYSTEM
(<u>4</u> LS-500	QUANTITY:	CONTRACTOR TO VERIFY
	TYPE:	PLAYGROUND SURFACE PAD SYSTEM
\bigvee	COLOR:	N/A
	NOTES:	INSTALL PER MANUFACTURER'S SPECIFICATIONS. CONTRACTOR TO SUPPLY SAMPLE FOR APPROVAL BY OWNER AND/OR LANDSCAPE ARCHITECT PRIOR TO PURCHASE
	SUPPLIER:	BROCK OR APPROVED EQUAL
	CONTACT:	3090 Sterling Circle, Suite 102, Boulder, Colorado 80301 Phone: (877) 276-2587 Website: www.brockusa.com
	ITEM:	SAFETY POLE PADS
(5) LS-500	QUANTITY:	CONTRACTOR TO VERIFY
	TYPE:	OUTDOOR POLE PAD
\vee	COLOR:	OWNER SELECTED
	NOTES:	INSTALL PER MANUFACTURER'S SPECIFICATIONS. CONTRACTOR TO SUPPLY SAMPLE FOR APPROVAL BY OWNER AND/OR LANDSCAPE ARCHITECT PRIOR TO PURCHASE
	SUPPLIER:	ASI POLE PADS OR APPROVED EQUAL
	CONTACT:	ASI POLE PADS (214) 755-2934 www.safetypolepad.com

	Title				
AY PARK	DETAILS AND MATERIALS SCHEDULE				
COUND SURFACE IMPROVEMENTS CUTLER BAY, FLORIDA	Project No. 215618125	Scale AS NOTED			
48_LS01_SAGABAY_DWG.DWGLGSCLG23.01.18Dwn.Chkd.Dsgn.YY.MM.DD	Drawing No. 215618125	Sheet LS-102	3	of	Revision 3